



**RIDOLFI Inc.**

COMMENCEMENT BAY RESTORATION

YEAR 2 (2003) MONITORING REPORT

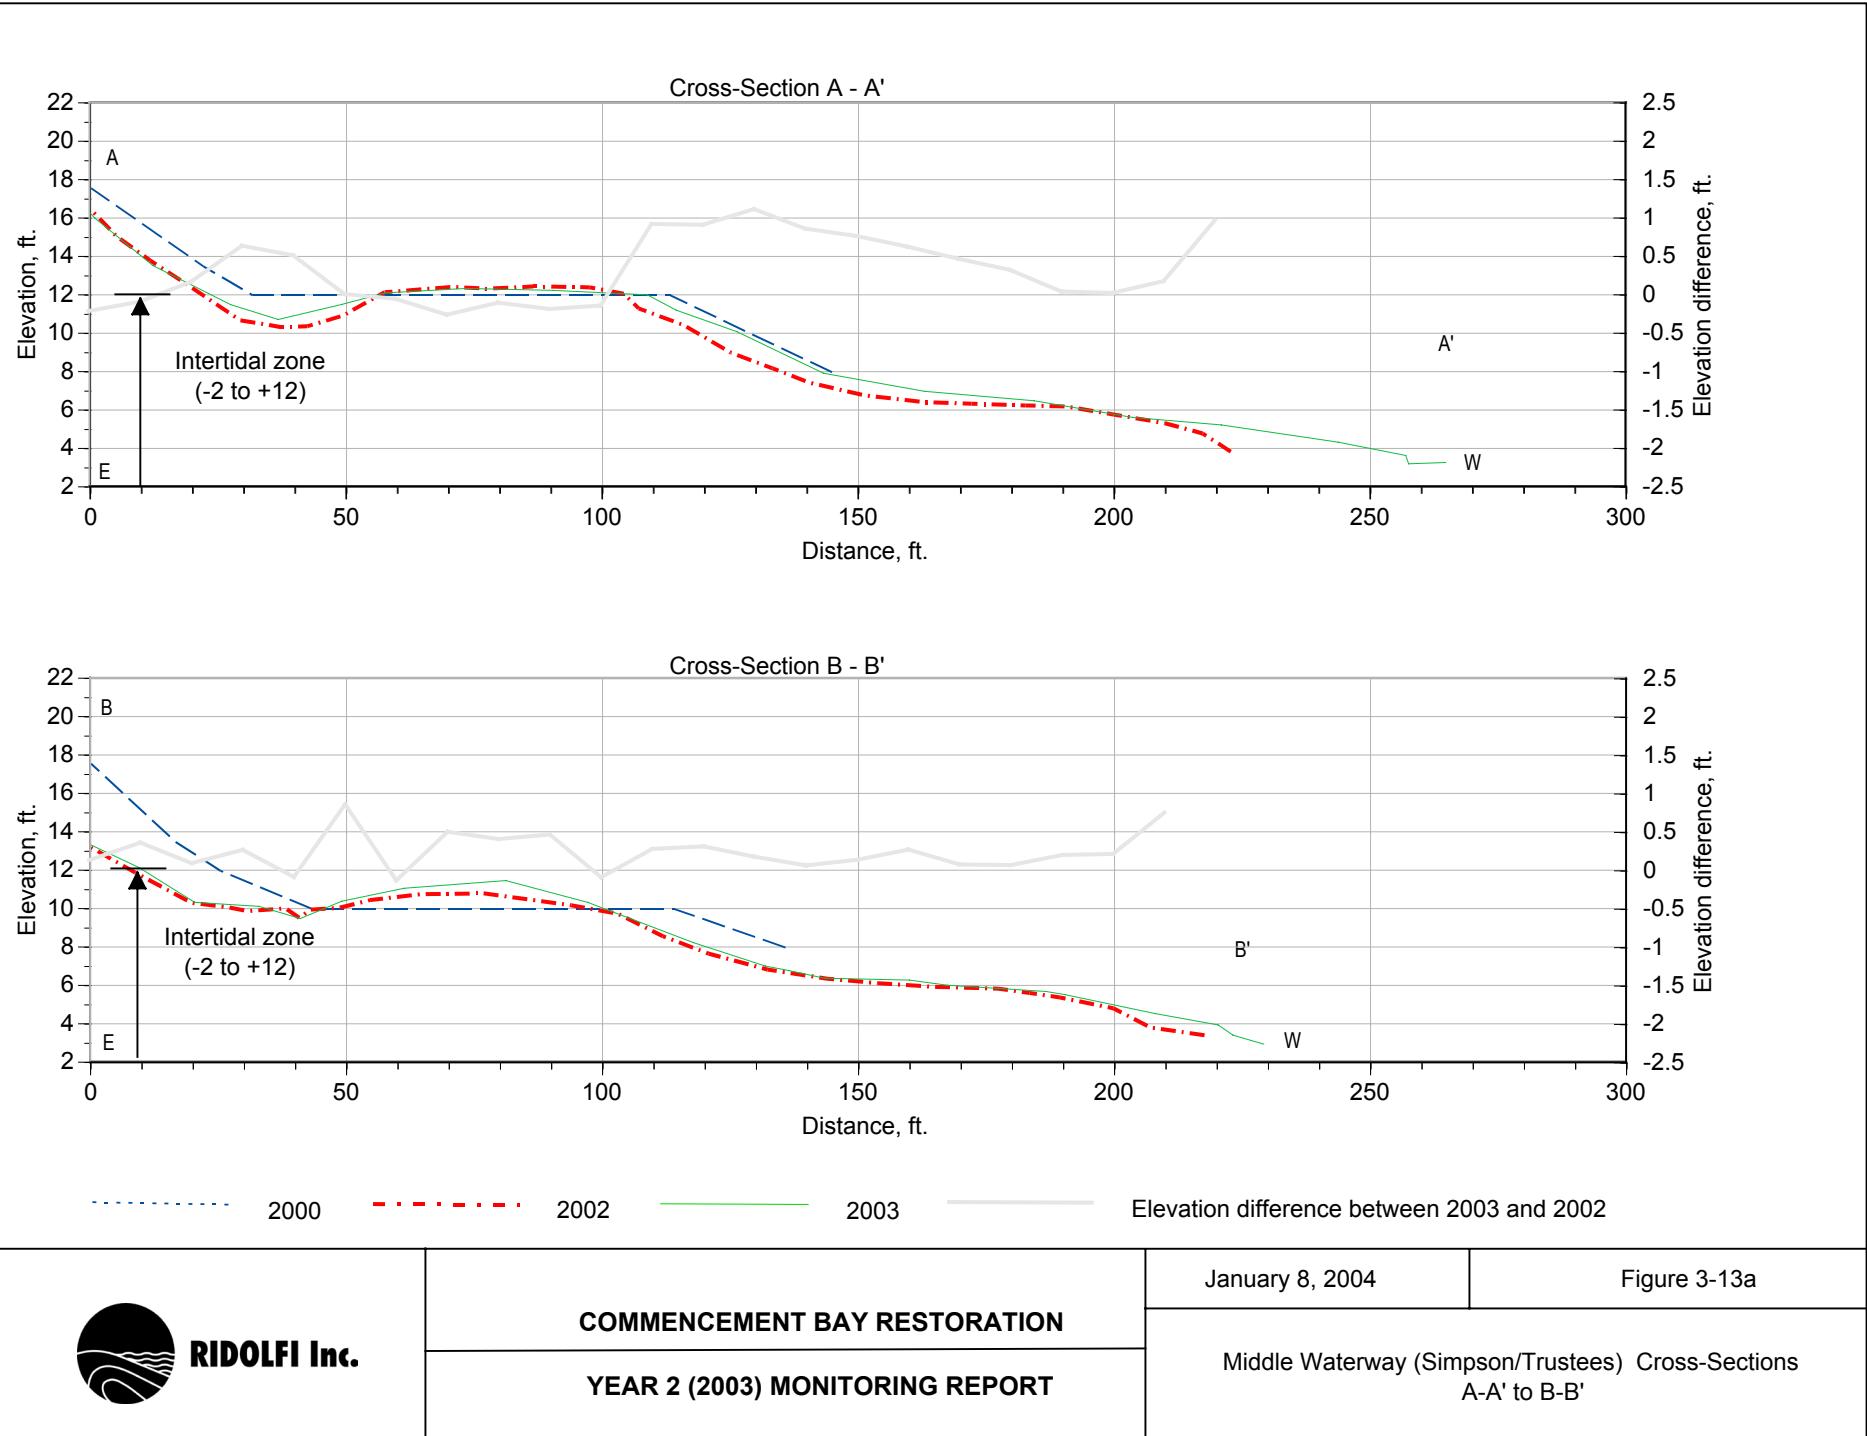

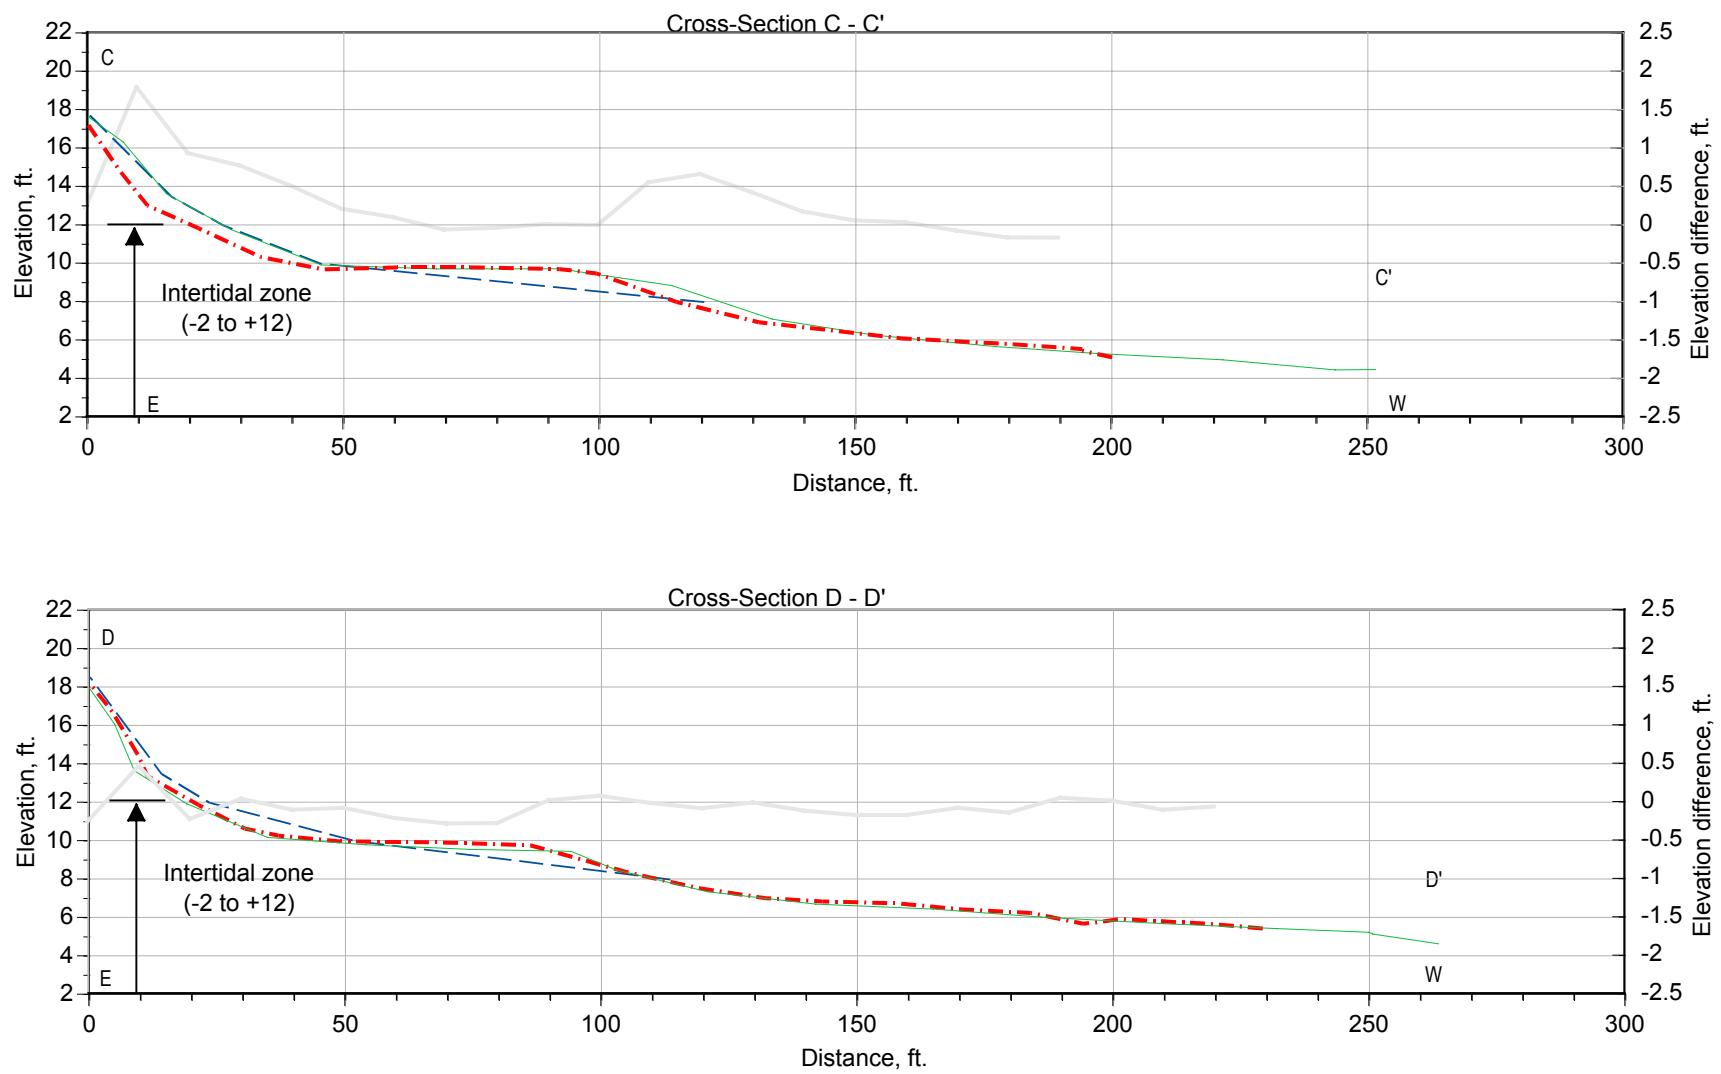



**RIDOLFI Inc.**

**COMMENCEMENT BAY RESTORATION**  
**YEAR 2 (2003) MONITORING REPORT**

January 8, 2004

Figure 3-13b

Middle Waterway (Simpson/Trustees) Cross-Sections  
C-C' to D-D'

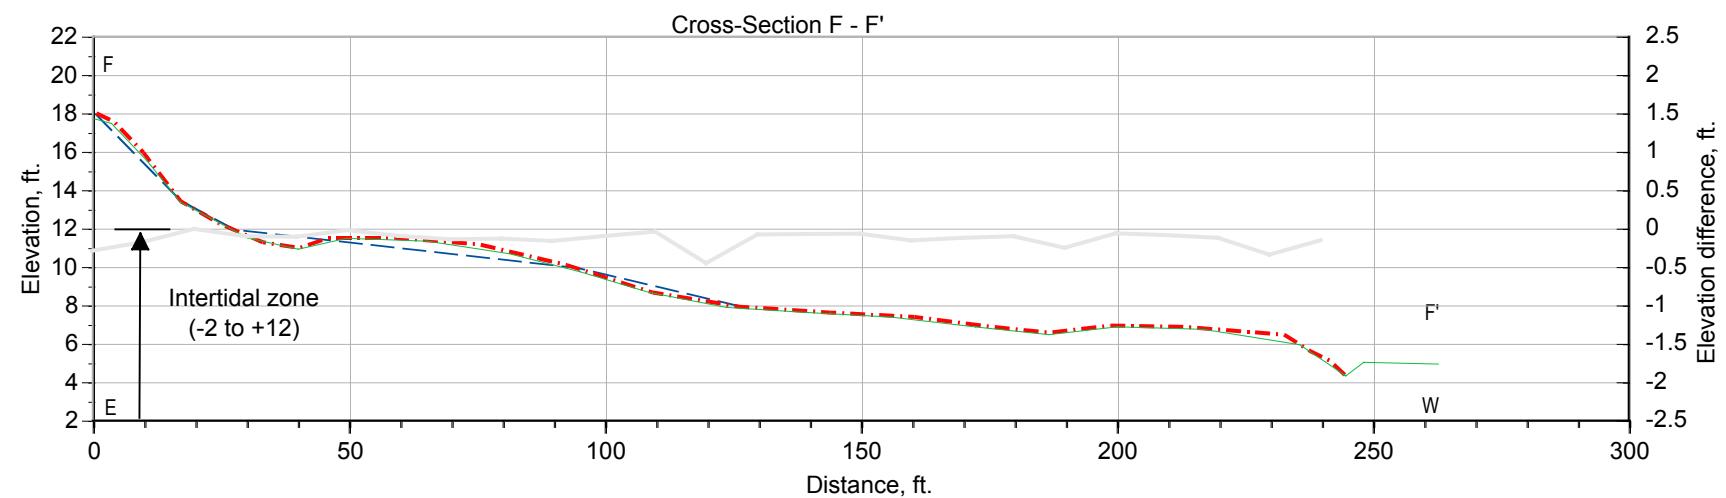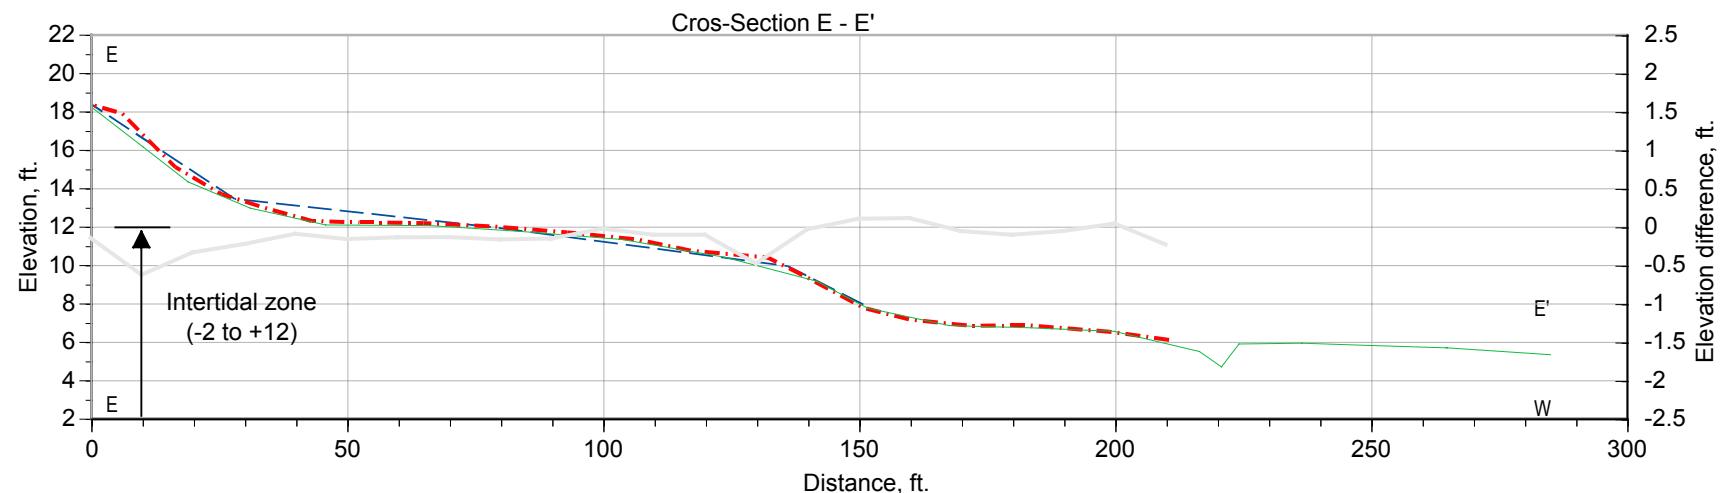

2000      2002      2003      Elevation difference between 2003 and 2002




**RIDOLFI Inc.**

**COMMENCEMENT BAY RESTORATION**  
**YEAR 2 (2003) MONITORING REPORT**

January 8, 2004

Figure 3-13c

Middle Waterway (Simpson/Trustees) Cross-Sections  
E-E' to F-F'

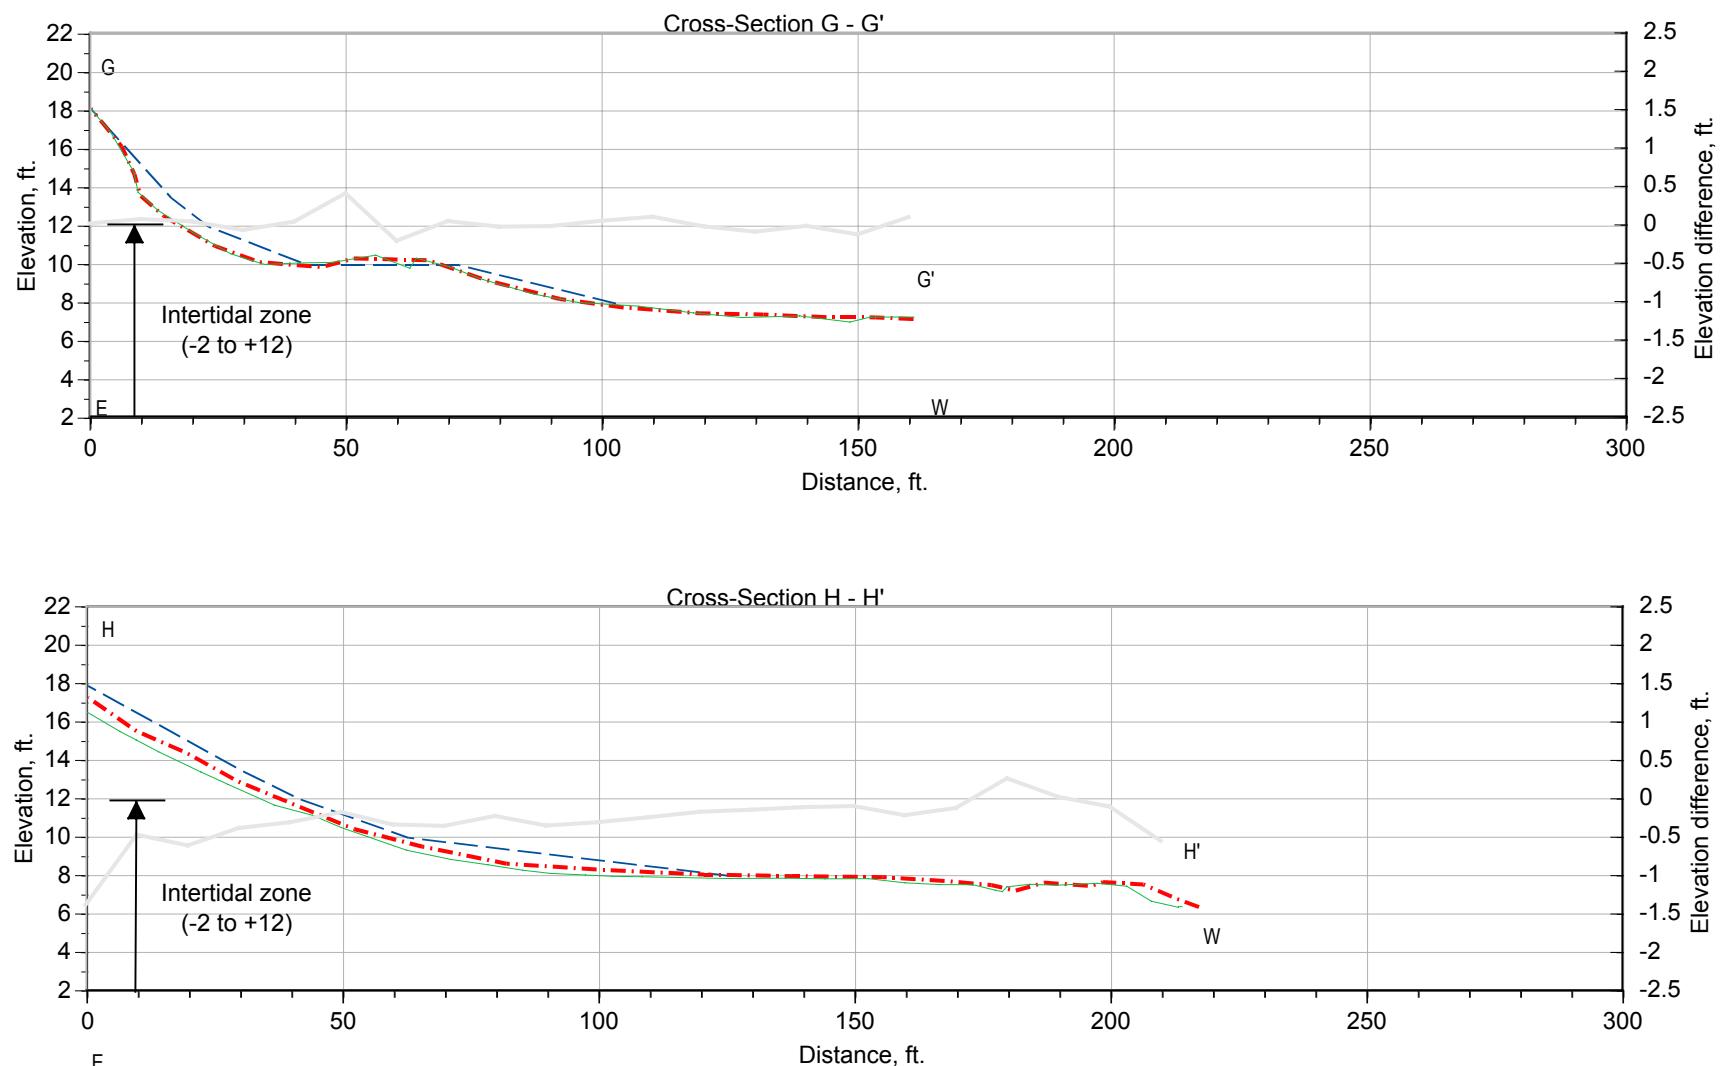


**RIDOLFI Inc.**

**COMMENCEMENT BAY RESTORATION**  
**YEAR 2 (2003) MONITORING REPORT**

January 8, 2004

Figure 3-13d

Middle Waterway (Simpson/Trustees) Cross-Sections  
G-G' to H-H'

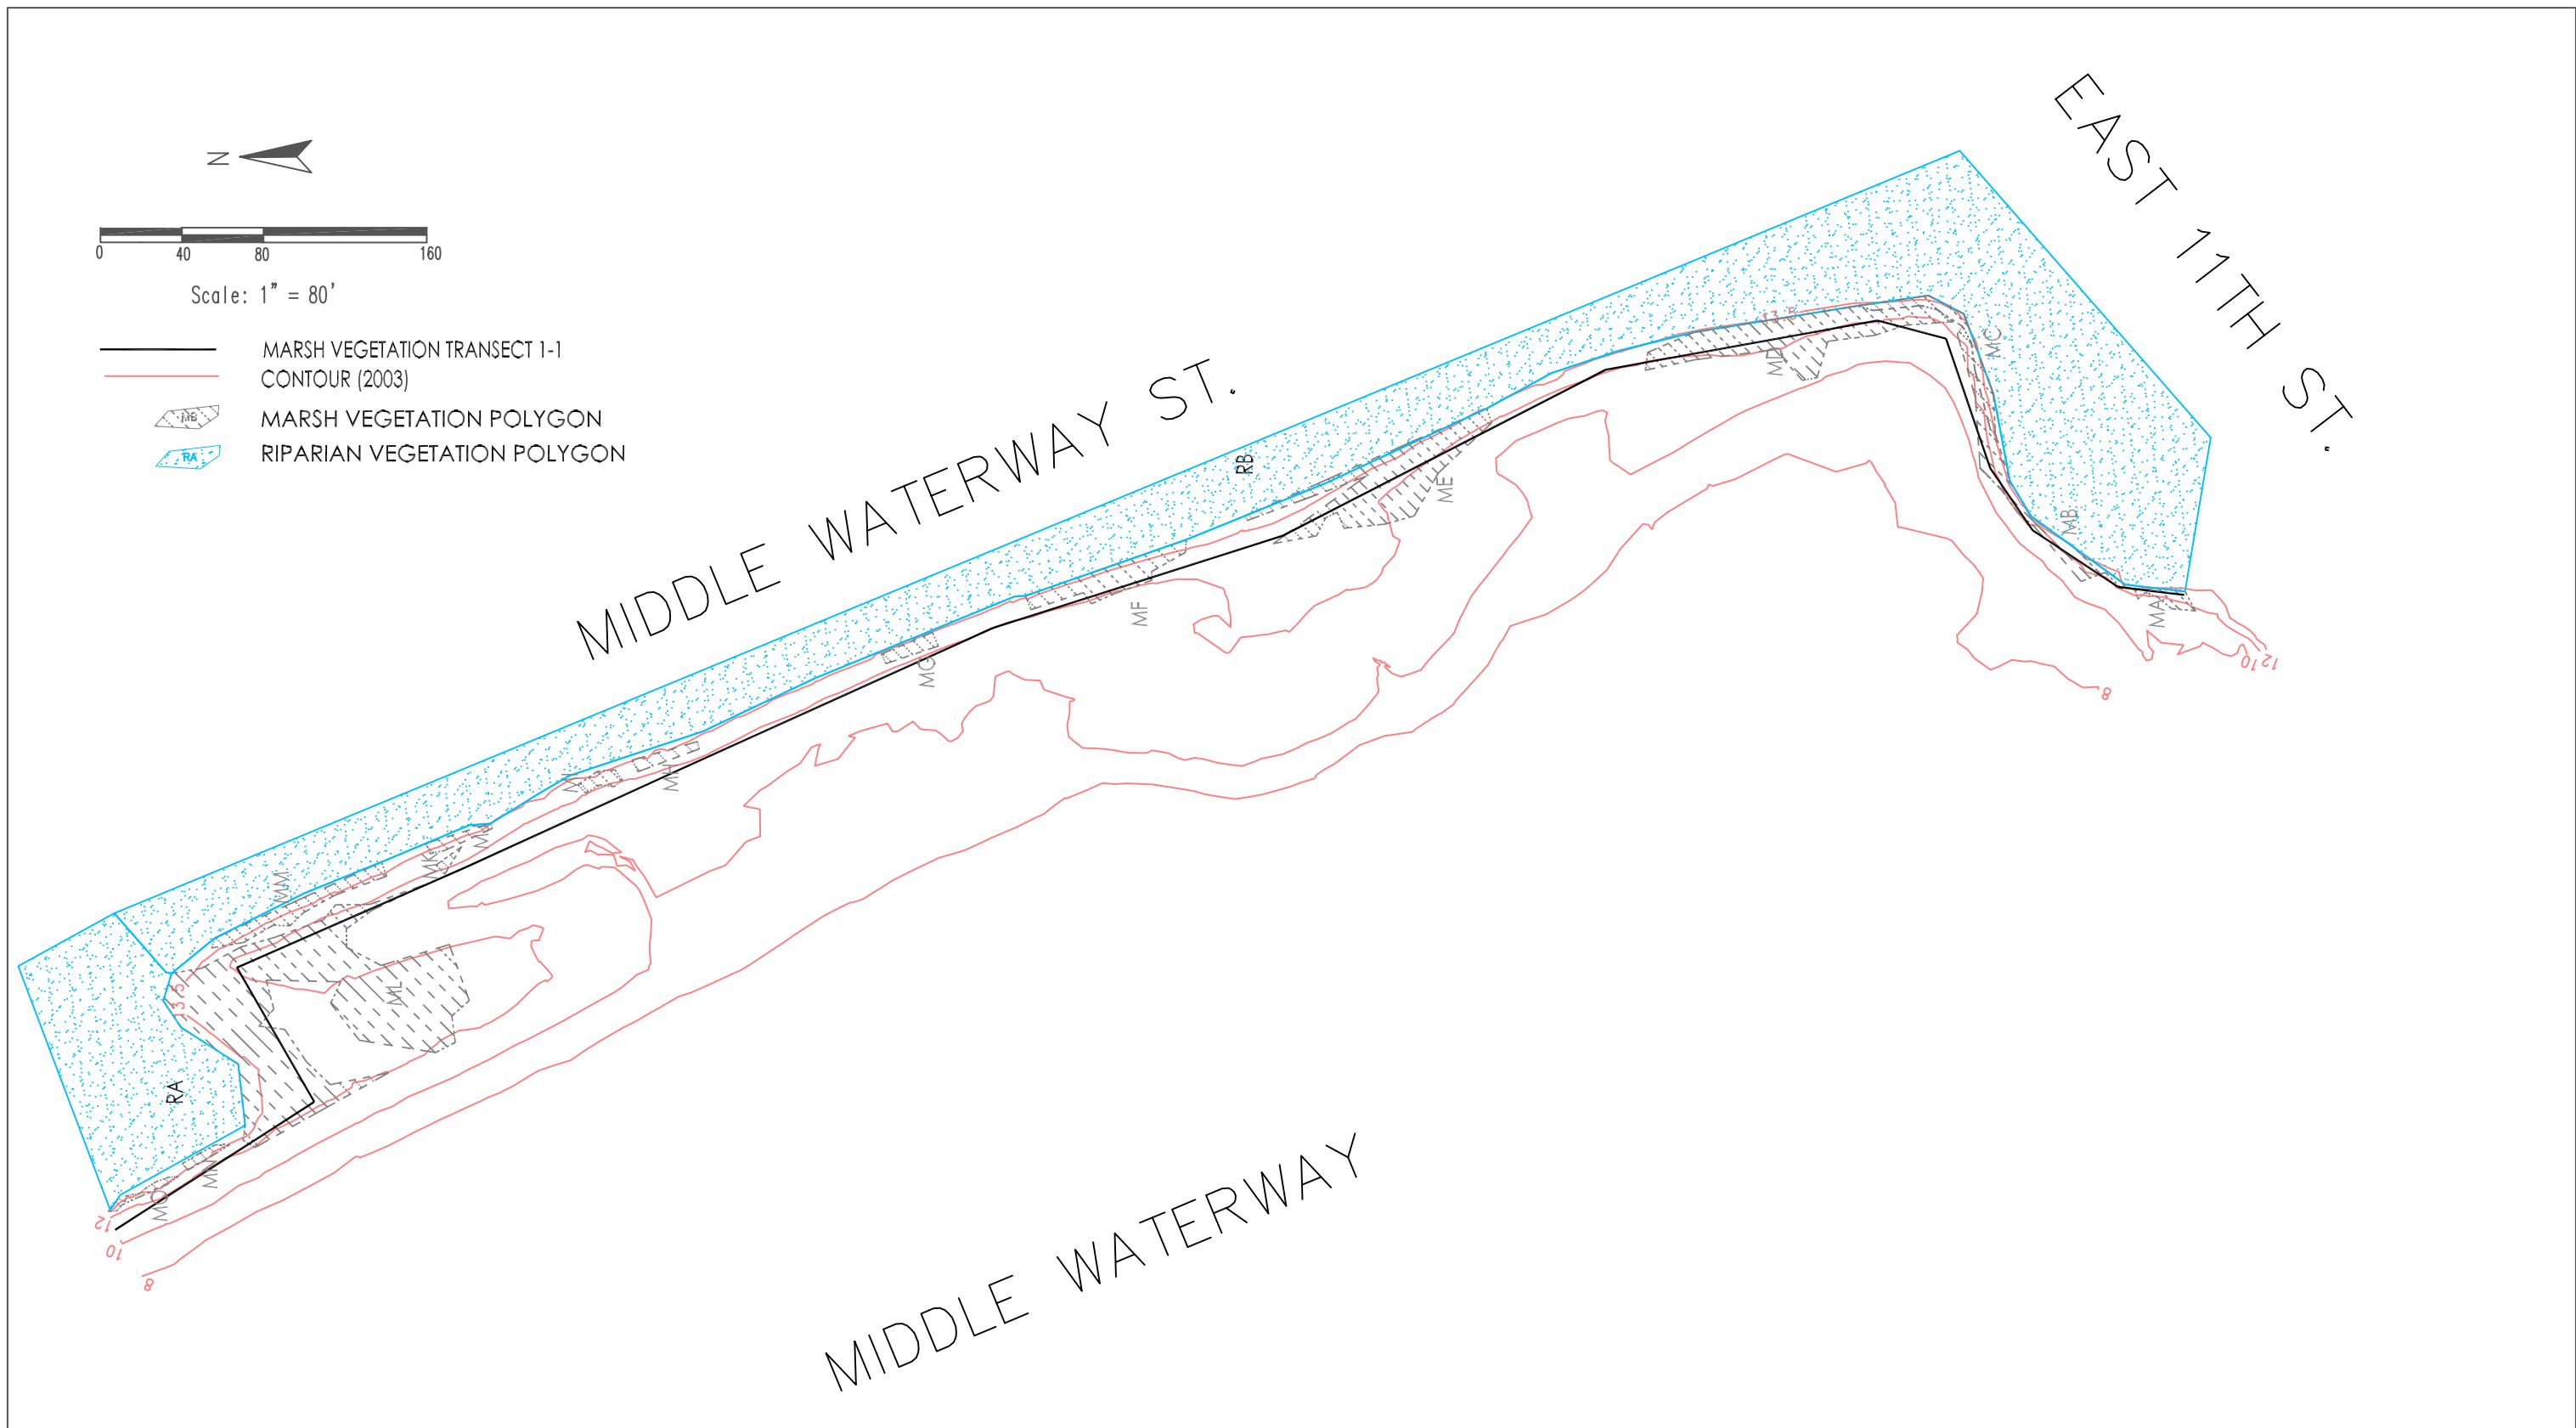

**RIDOLFI Inc.**


COMMENCEMENT BAY RESTORATION

YEAR 2 (2003) MONITORING REPORT

January 9, 2004

Figure 3-14

Middle Waterway (Simpson/Trustees) Marsh and Riparian Vegetation Coverage

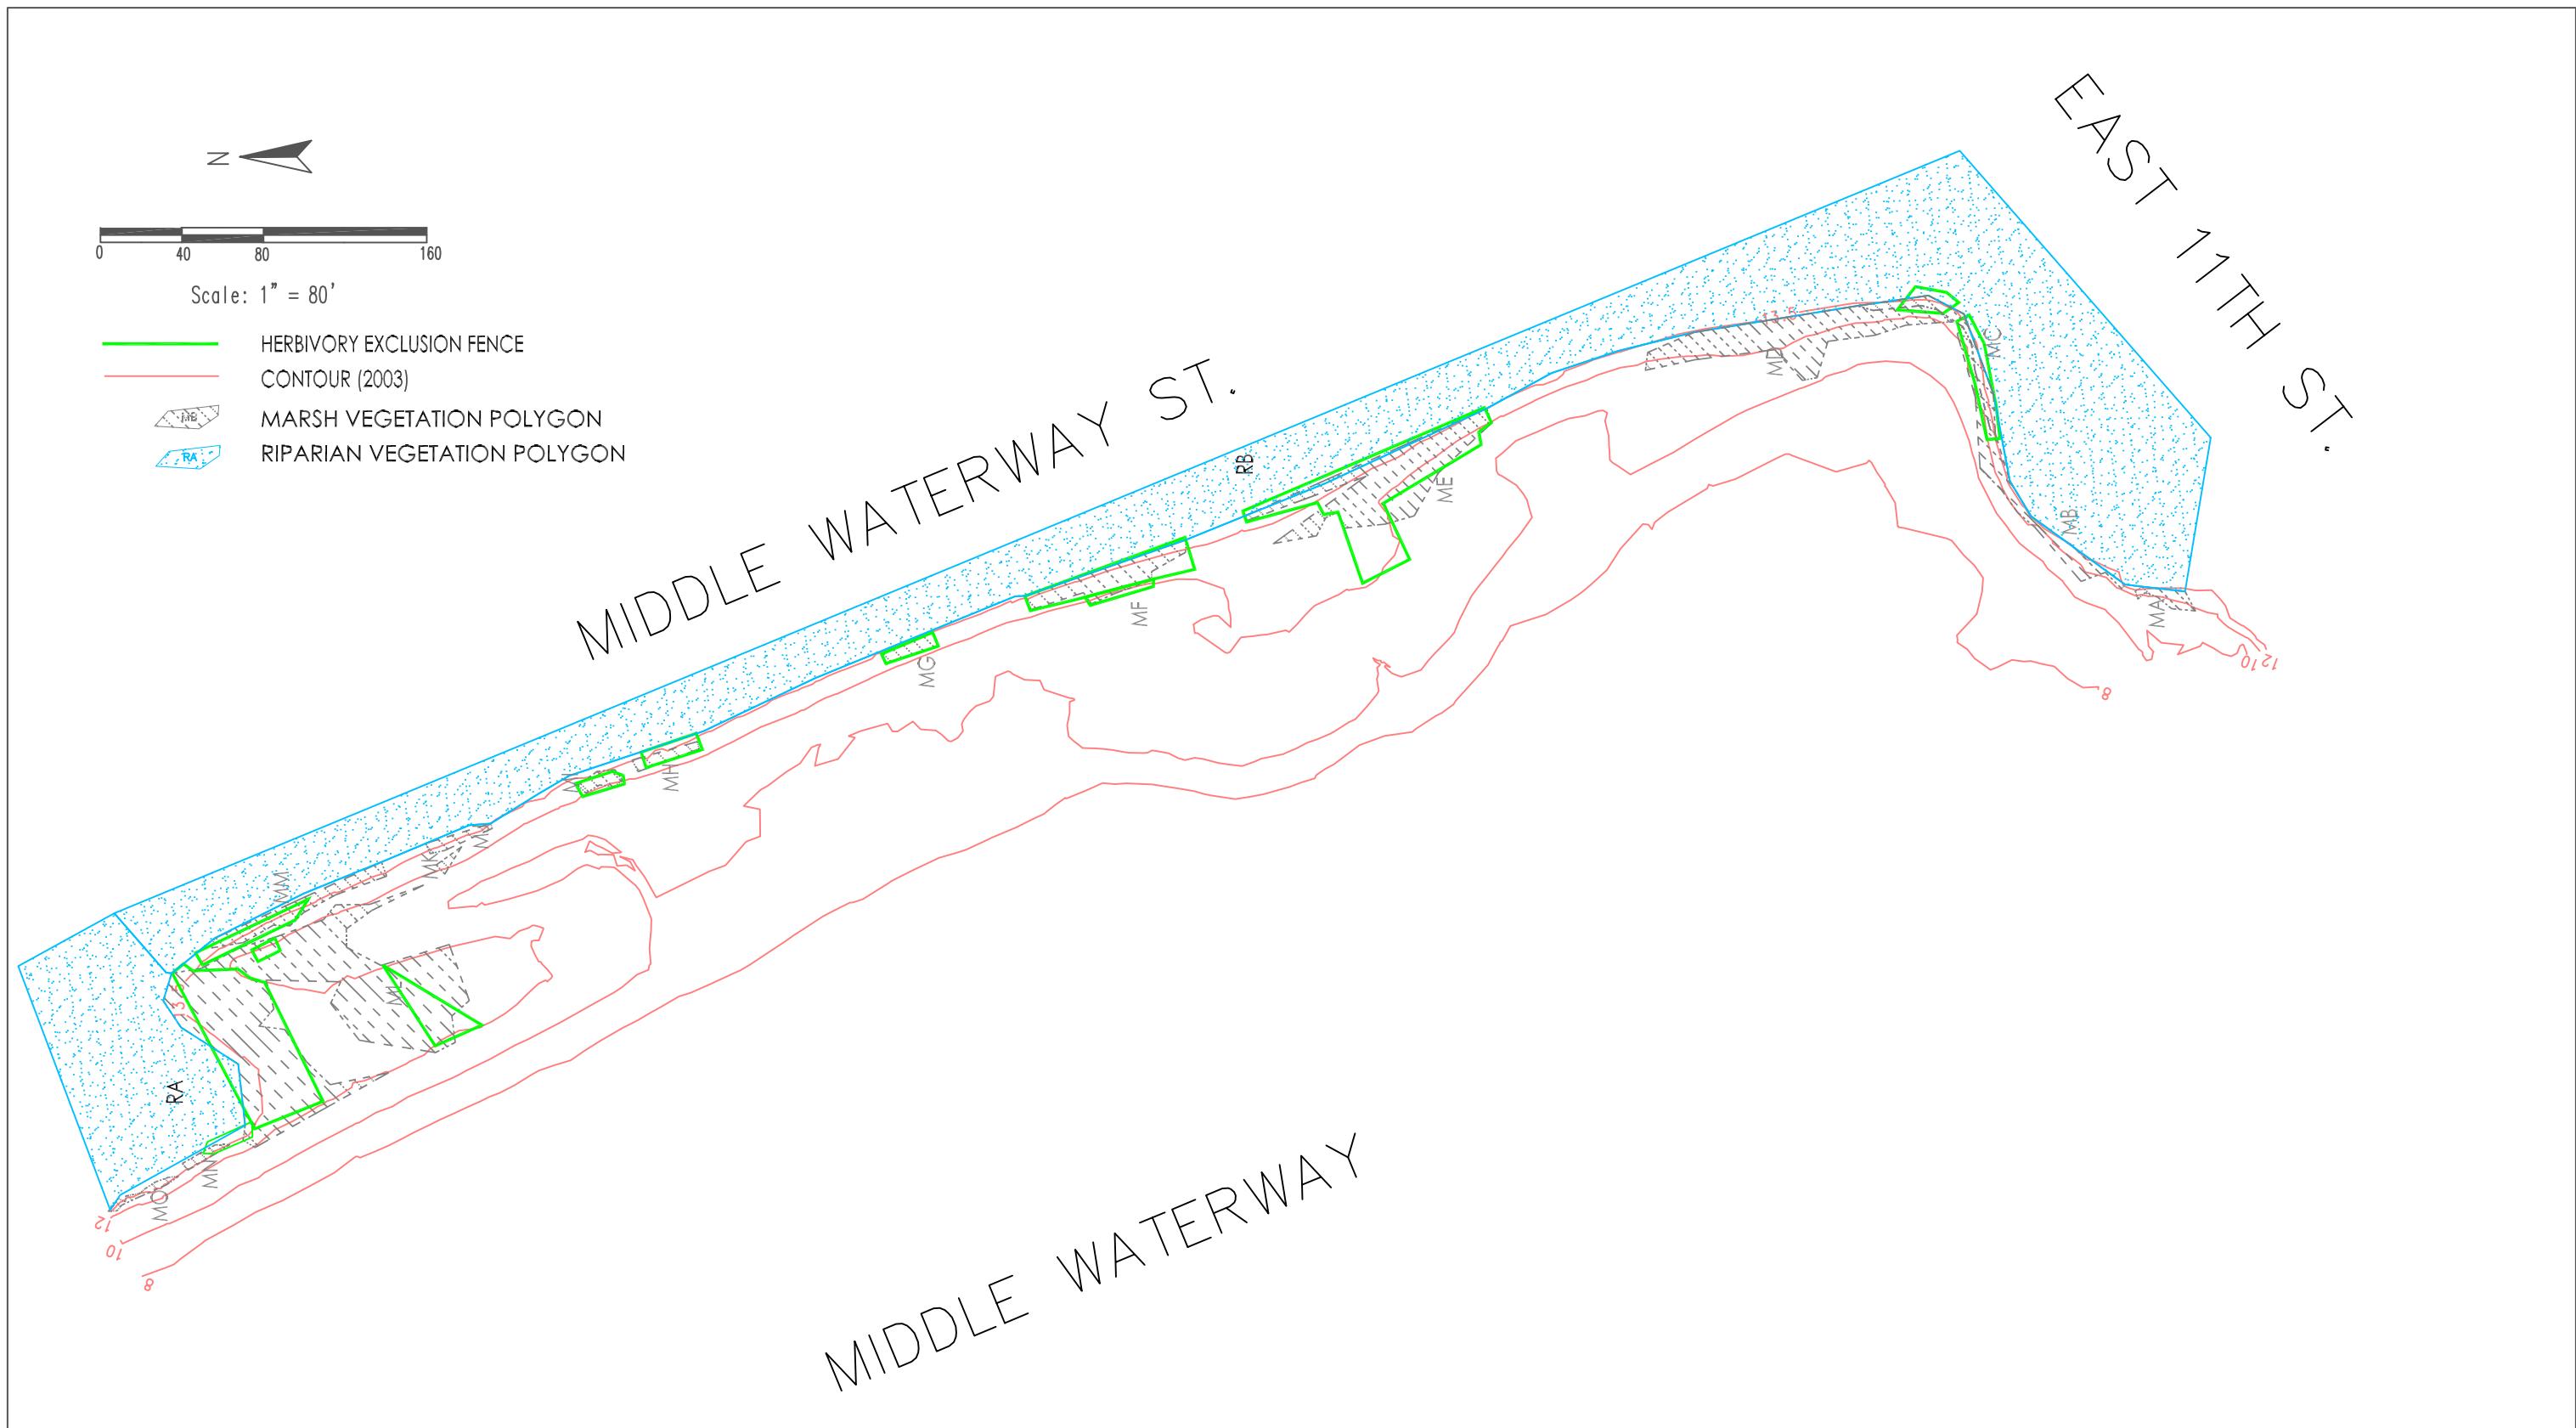

**RIDOLFI Inc.**

COMMENCEMENT BAY RESTORATION

YEAR 2 (2003) MONITORING REPORT

January 9, 2004

Figure 3-15

Middle Waterway (Simpson/Trustees) Herbivory Exclusion Fence